


Tarmac to be repaired and overlaid with self-binding

Steps - ref drawing E02783-L-611

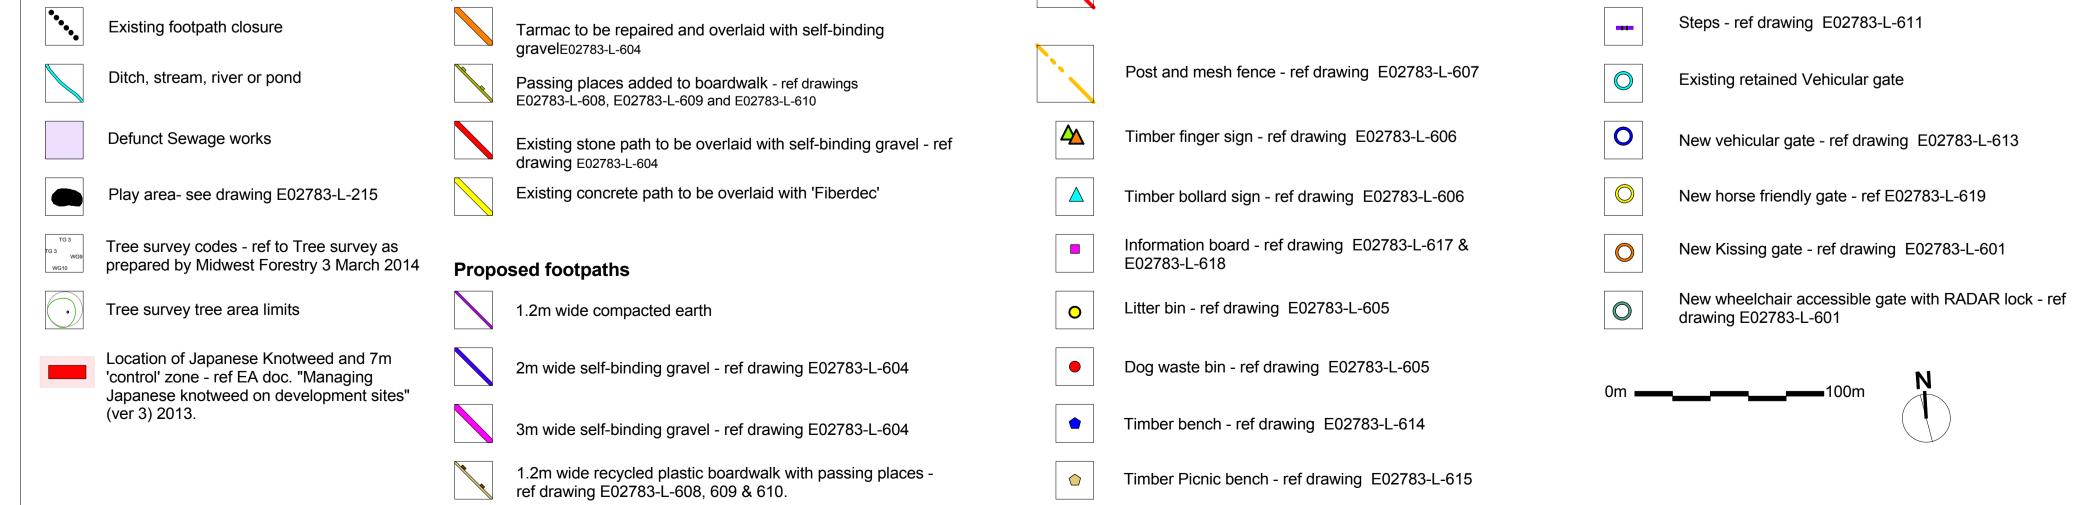

TENDER

Notes Image: Constraint of the second seco	Hamps	Hampshire County Council			HCC Property Services, Three Minsters House, 76 High Street, Winchester SO23 8UL.		
No unauthorised reproduction of		ouncii			tel: (01962) 84		Property Services
any kind is permitted.	PROJECT				SHEET CONTE	ENTS	
2 No Dimensions to be scaled from this drawing	Bordon Ind	Bordon Inclosure			Site Plan		
3 This map is reproduced from Ordnance Survey material with the permission of Ordnance Survey on behalf of the controller	SANG Deli	very plans					
of Her Majesty's Stationery Office © Crown copyright. Unauthorised reproduction infringes Crown Copyright and may lead to prosecution or civil proceedings.	SCALE 2000 @A1	DATE	DRAWN.	CHKD.	DRAWING No.	E02783-L-20	D6
(100019180), (2013)	4000 @A3	09/12/14	GB		FILE REF.	File name	